


EAST 50 TH STREET
(50' RIGHT OF WAY)

PROSPECT AVENUE
(50' RIGHT OF WAY)

MABASH AVENUE
(50' RIGHT OF WAY)

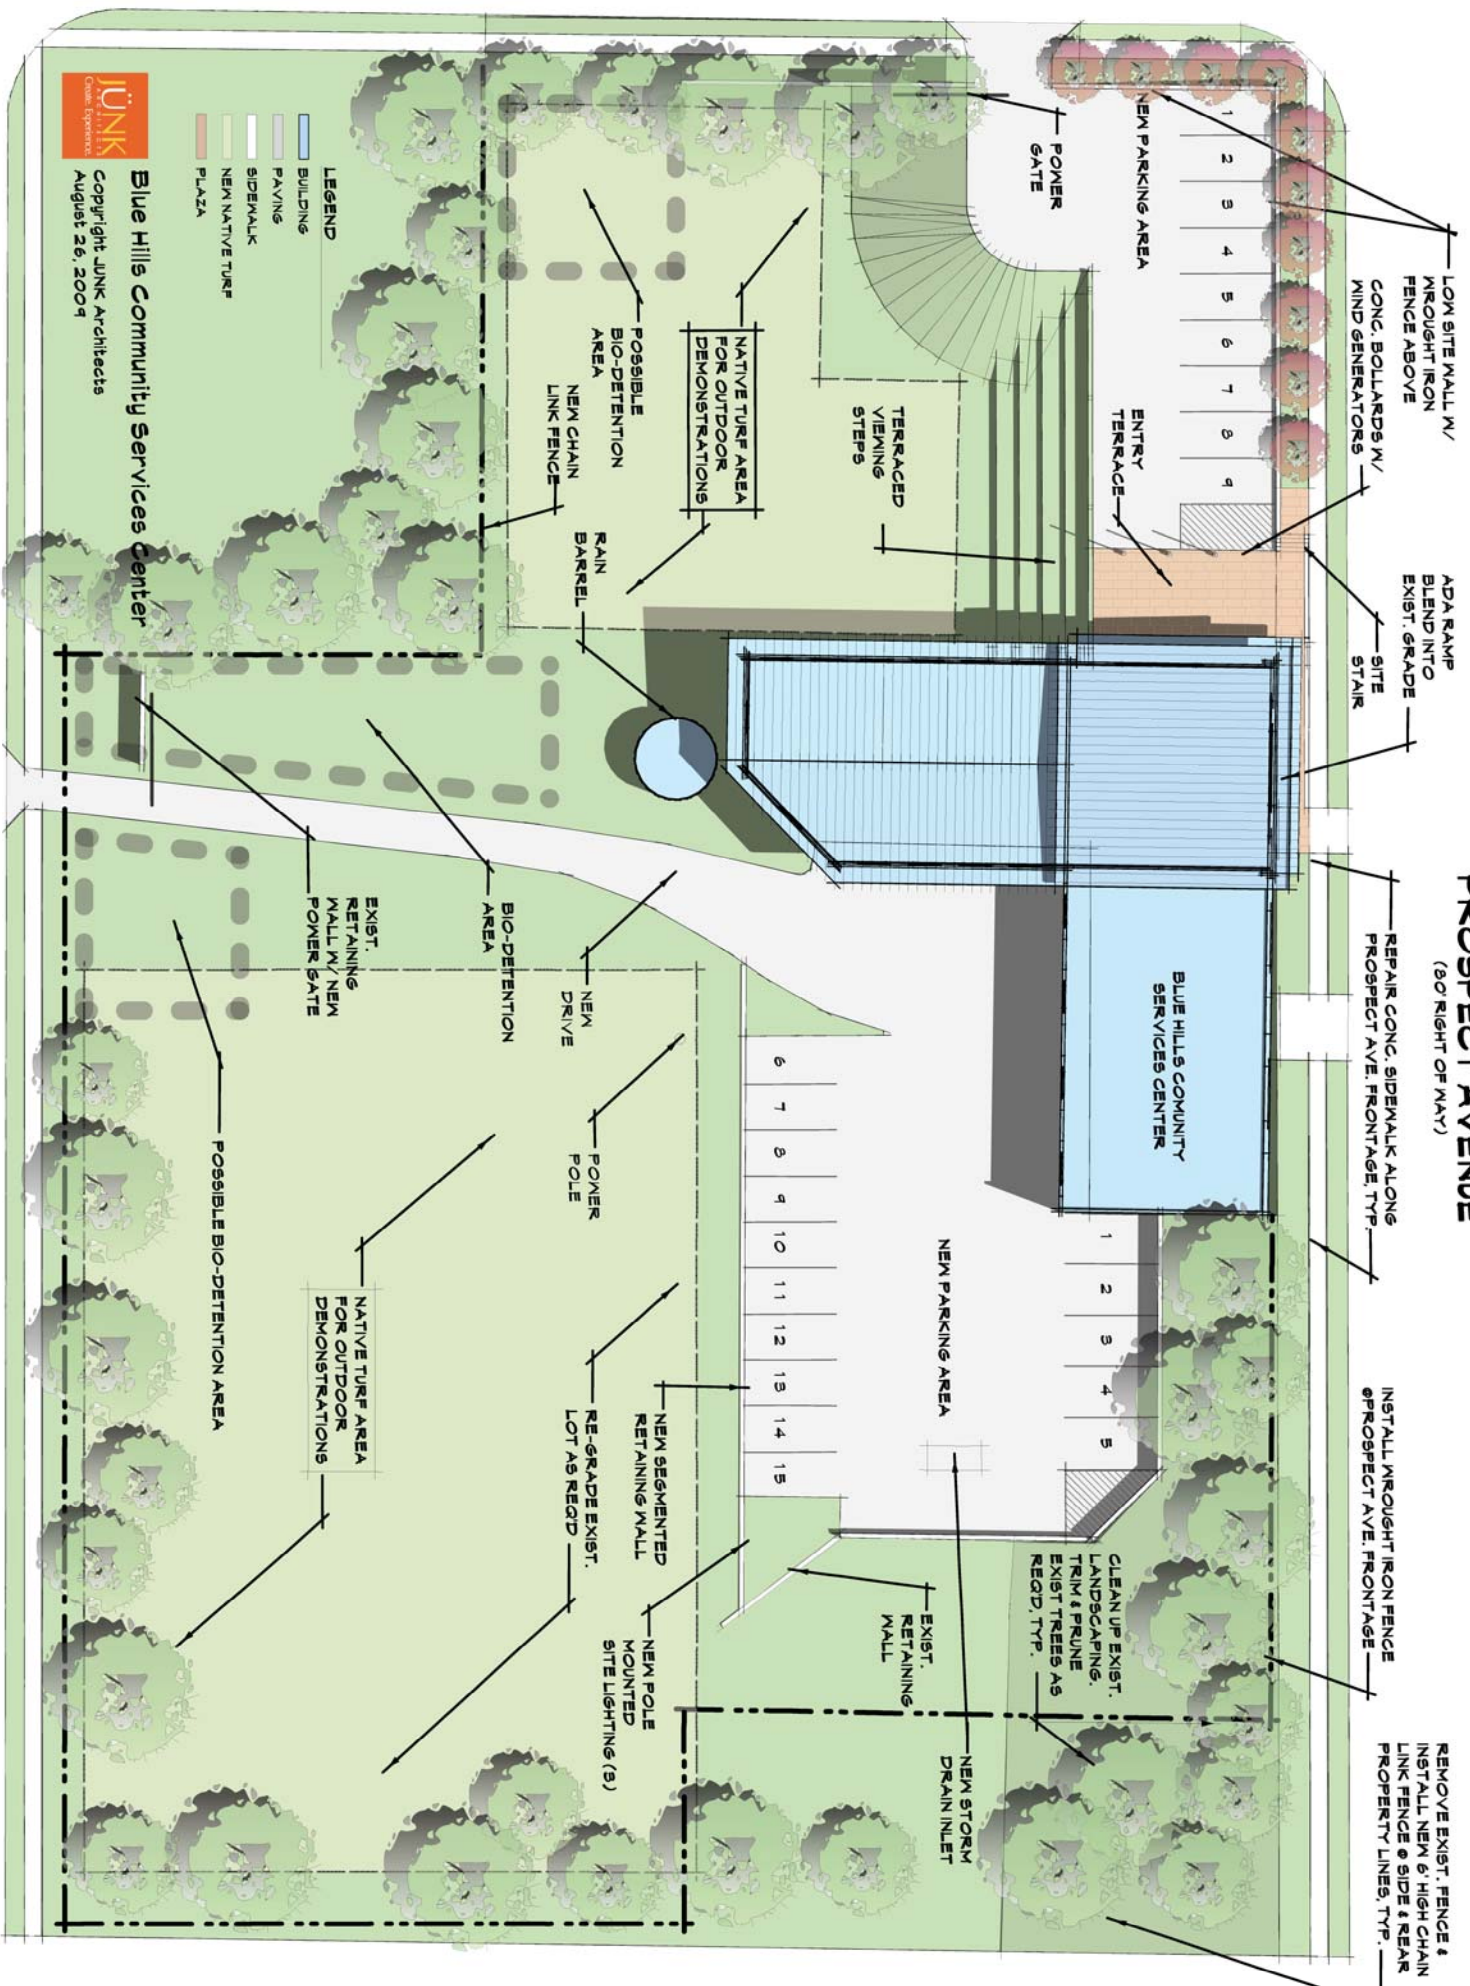

Blue Hills Community Services Center
Copyright JUNK Architects
August 26, 2009

- LEGEND**
- BUILDING
 - PAVING
 - SIDEWALK
 - NEW NATIVE TURF
 - PLAZA

